



Main Street - Phase 3 Designated Loading Zone
No Parking Loading Zone Tow-Away Zone
Washington Street to Chapel Street

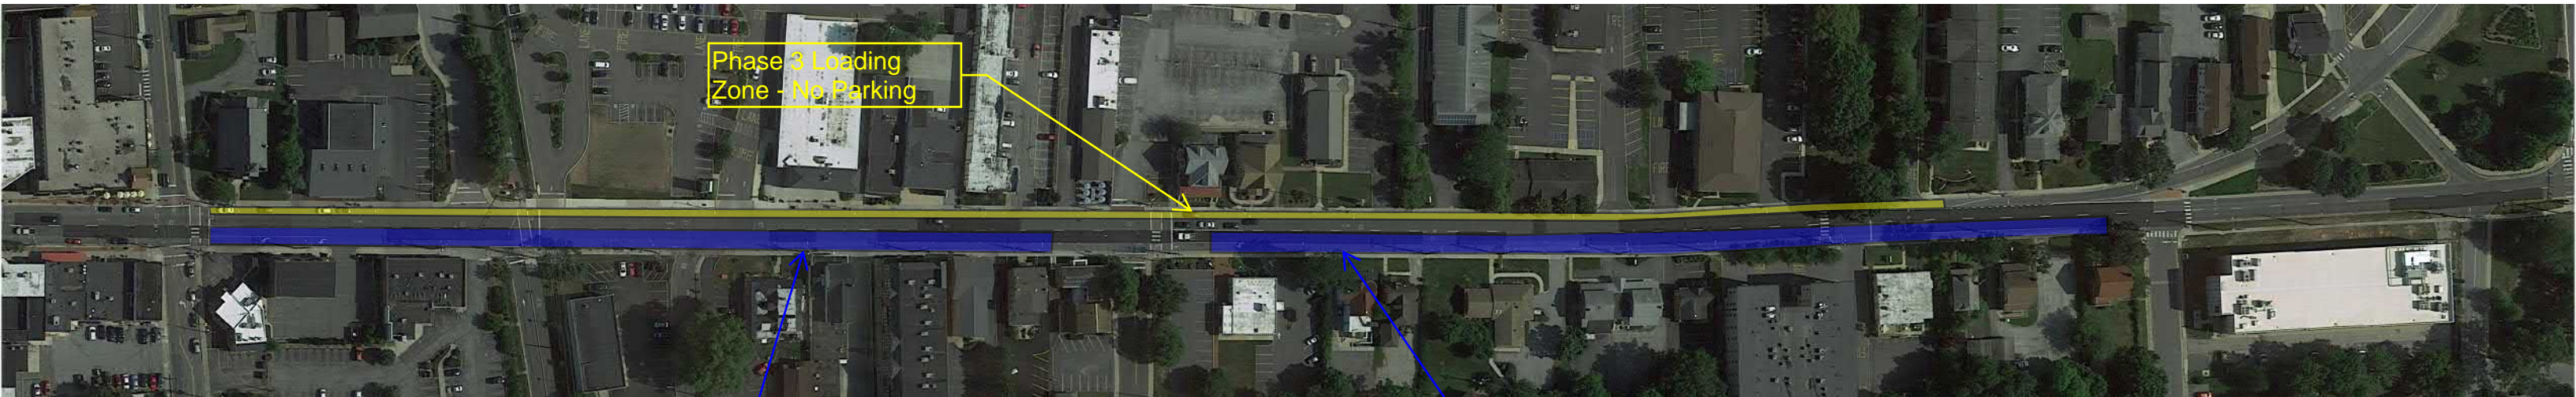



Phase 3 Work Area

Phase 3 Work Area

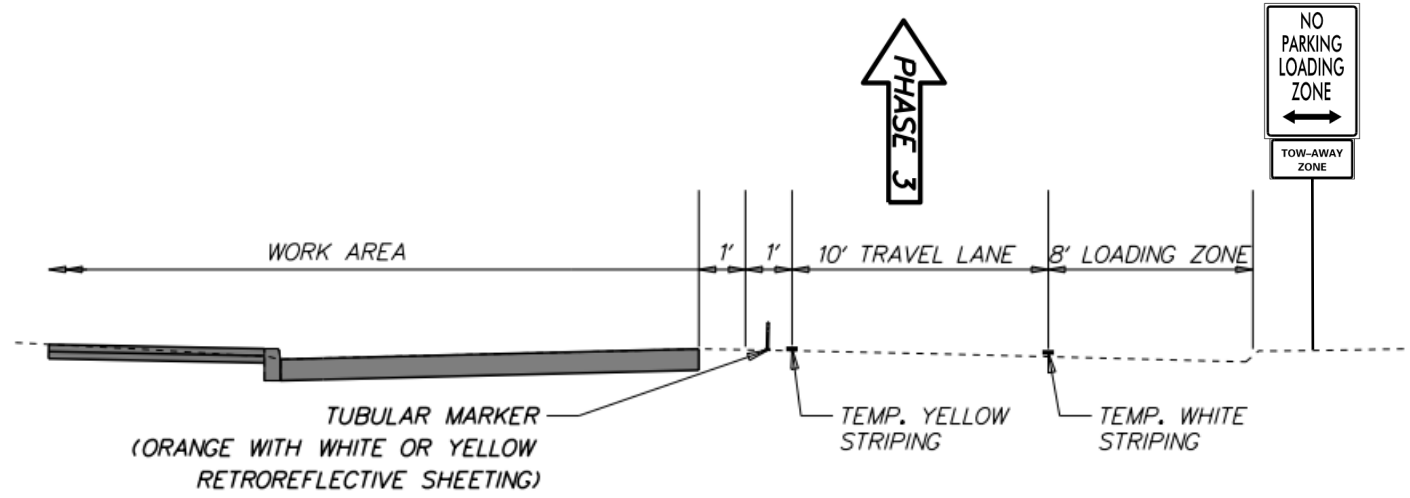

MAIN STREET
PHASE 3 (NO BUMPOUTS)

Main Street - Phase 4B Designated Loading Area No Parking Loading Zone Tow-Away Zone Washington Street to Chapel Street

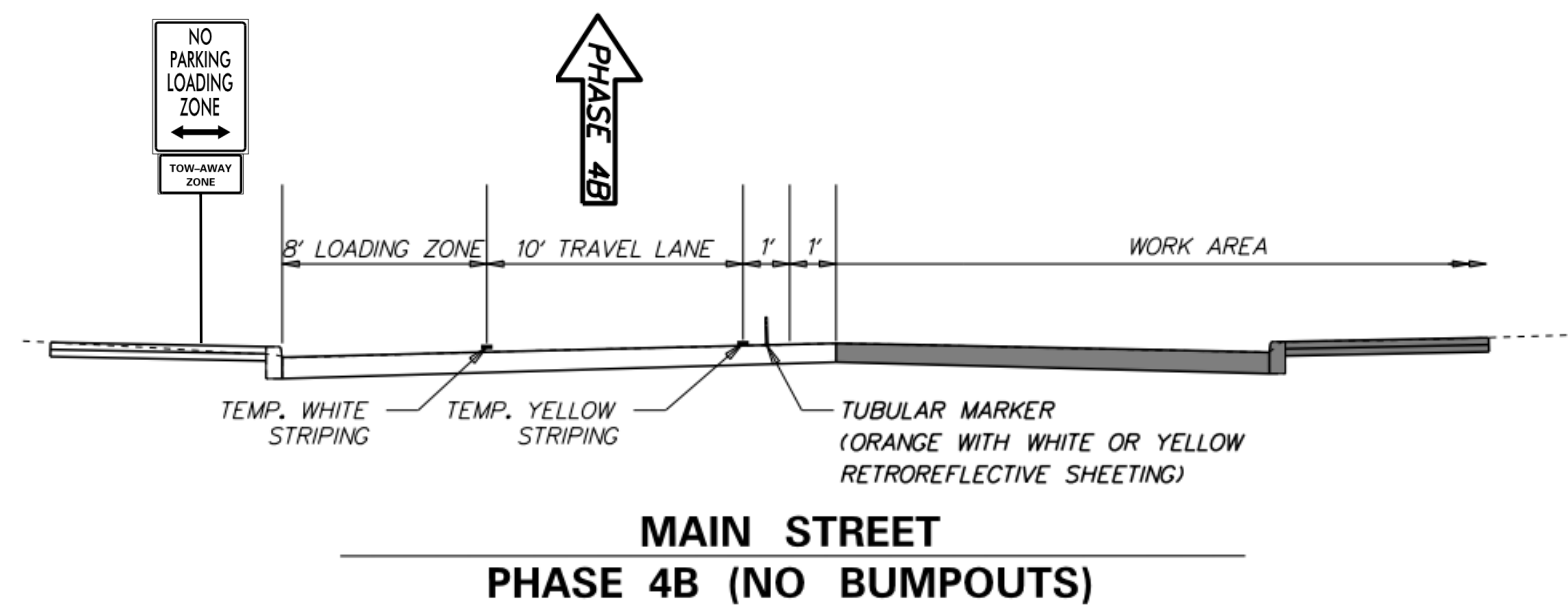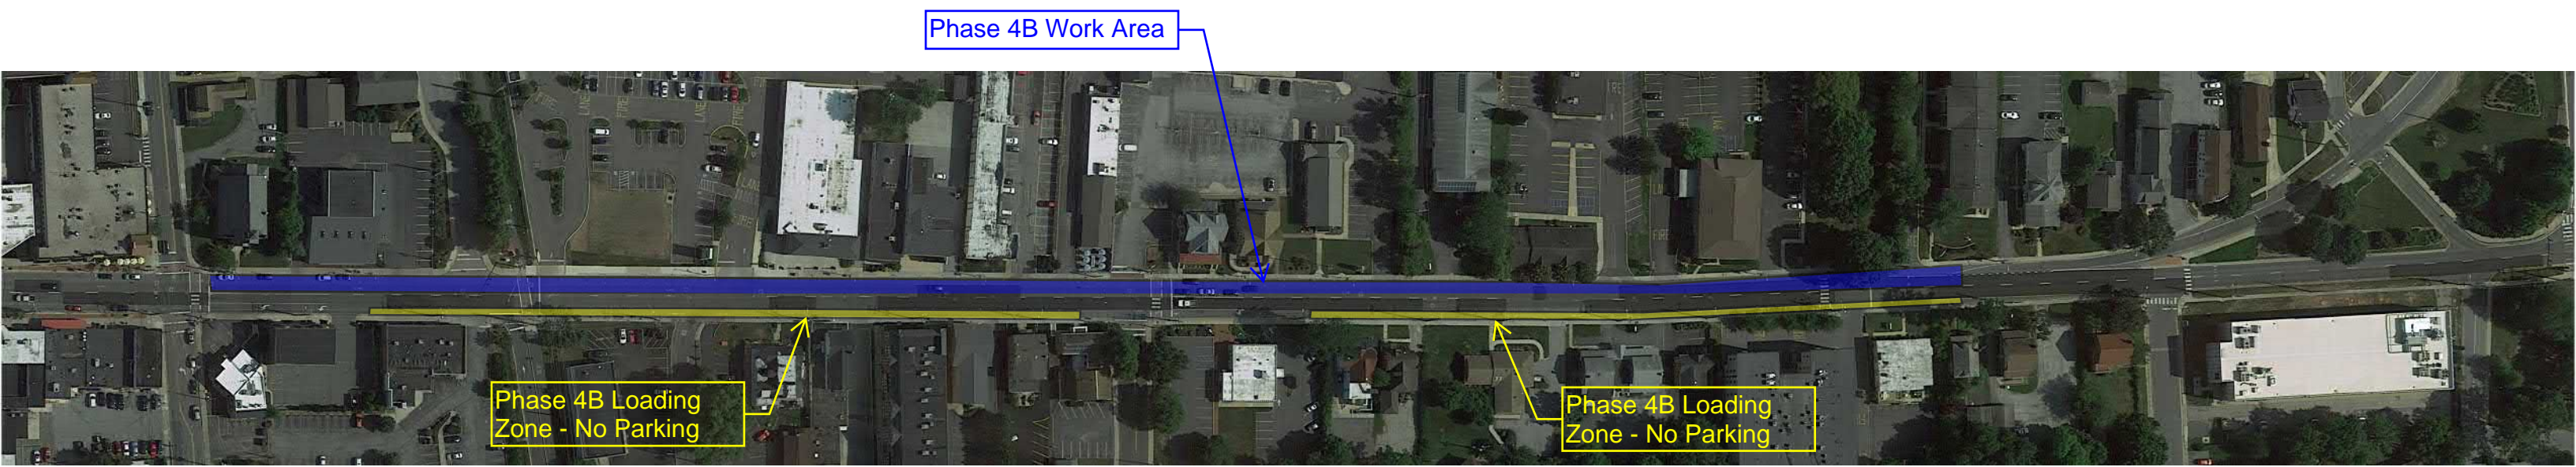


Main Street - Phase 5 Designated Loading Area
No Parking Loading Zone Tow-Away Zone
Chapel Street to S. College Avenue



Phase 5 Work Area

Phase 5 Work Area

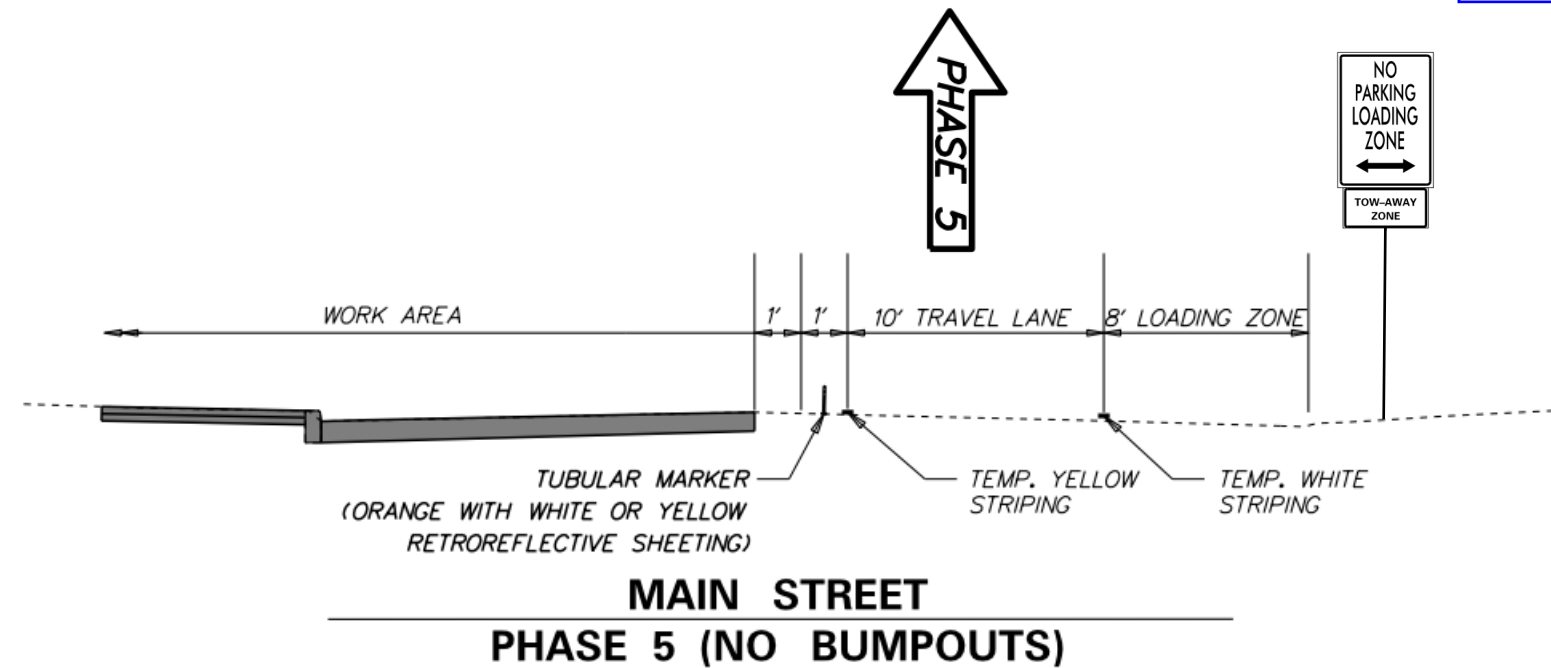

Main Street - Phase 6 Designated Loading Area
No Parking Loading Zone Tow-Away Zone
Chapel Street to S. College Avenue

